



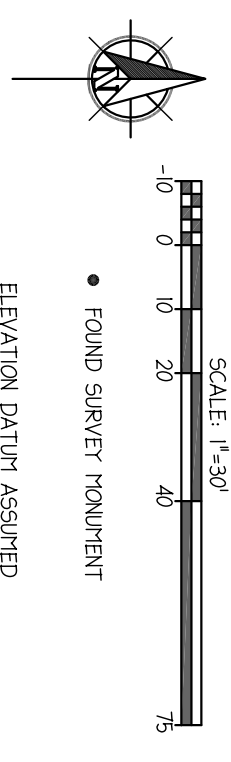

PREPARED BY:  
 JACOLA ENGINEERING & ARCHITECTURE, P.C.  
 JAMES H. BURTON, R.L.S.  
 880 3RD AVENUE EAST  
 SUITE 100  
 P.O. BOX 194  
 KALISPELL, MT 59903  
 406-759-3208

PREPARED FOR:  
 THUNDER ENTERPRISES  
 OCTOBER 2005

TOPOGRAPHY SURVEY OF  
**LOT 17 AND LOT 18 OF FLATHEAD LAKE SHORE TRACTS**  
 LOCATED IN THE S.E. 1/4 OF SECTION 32, T28N, R19W, P14, M1  
 LAKE COUNTY, MONTANA

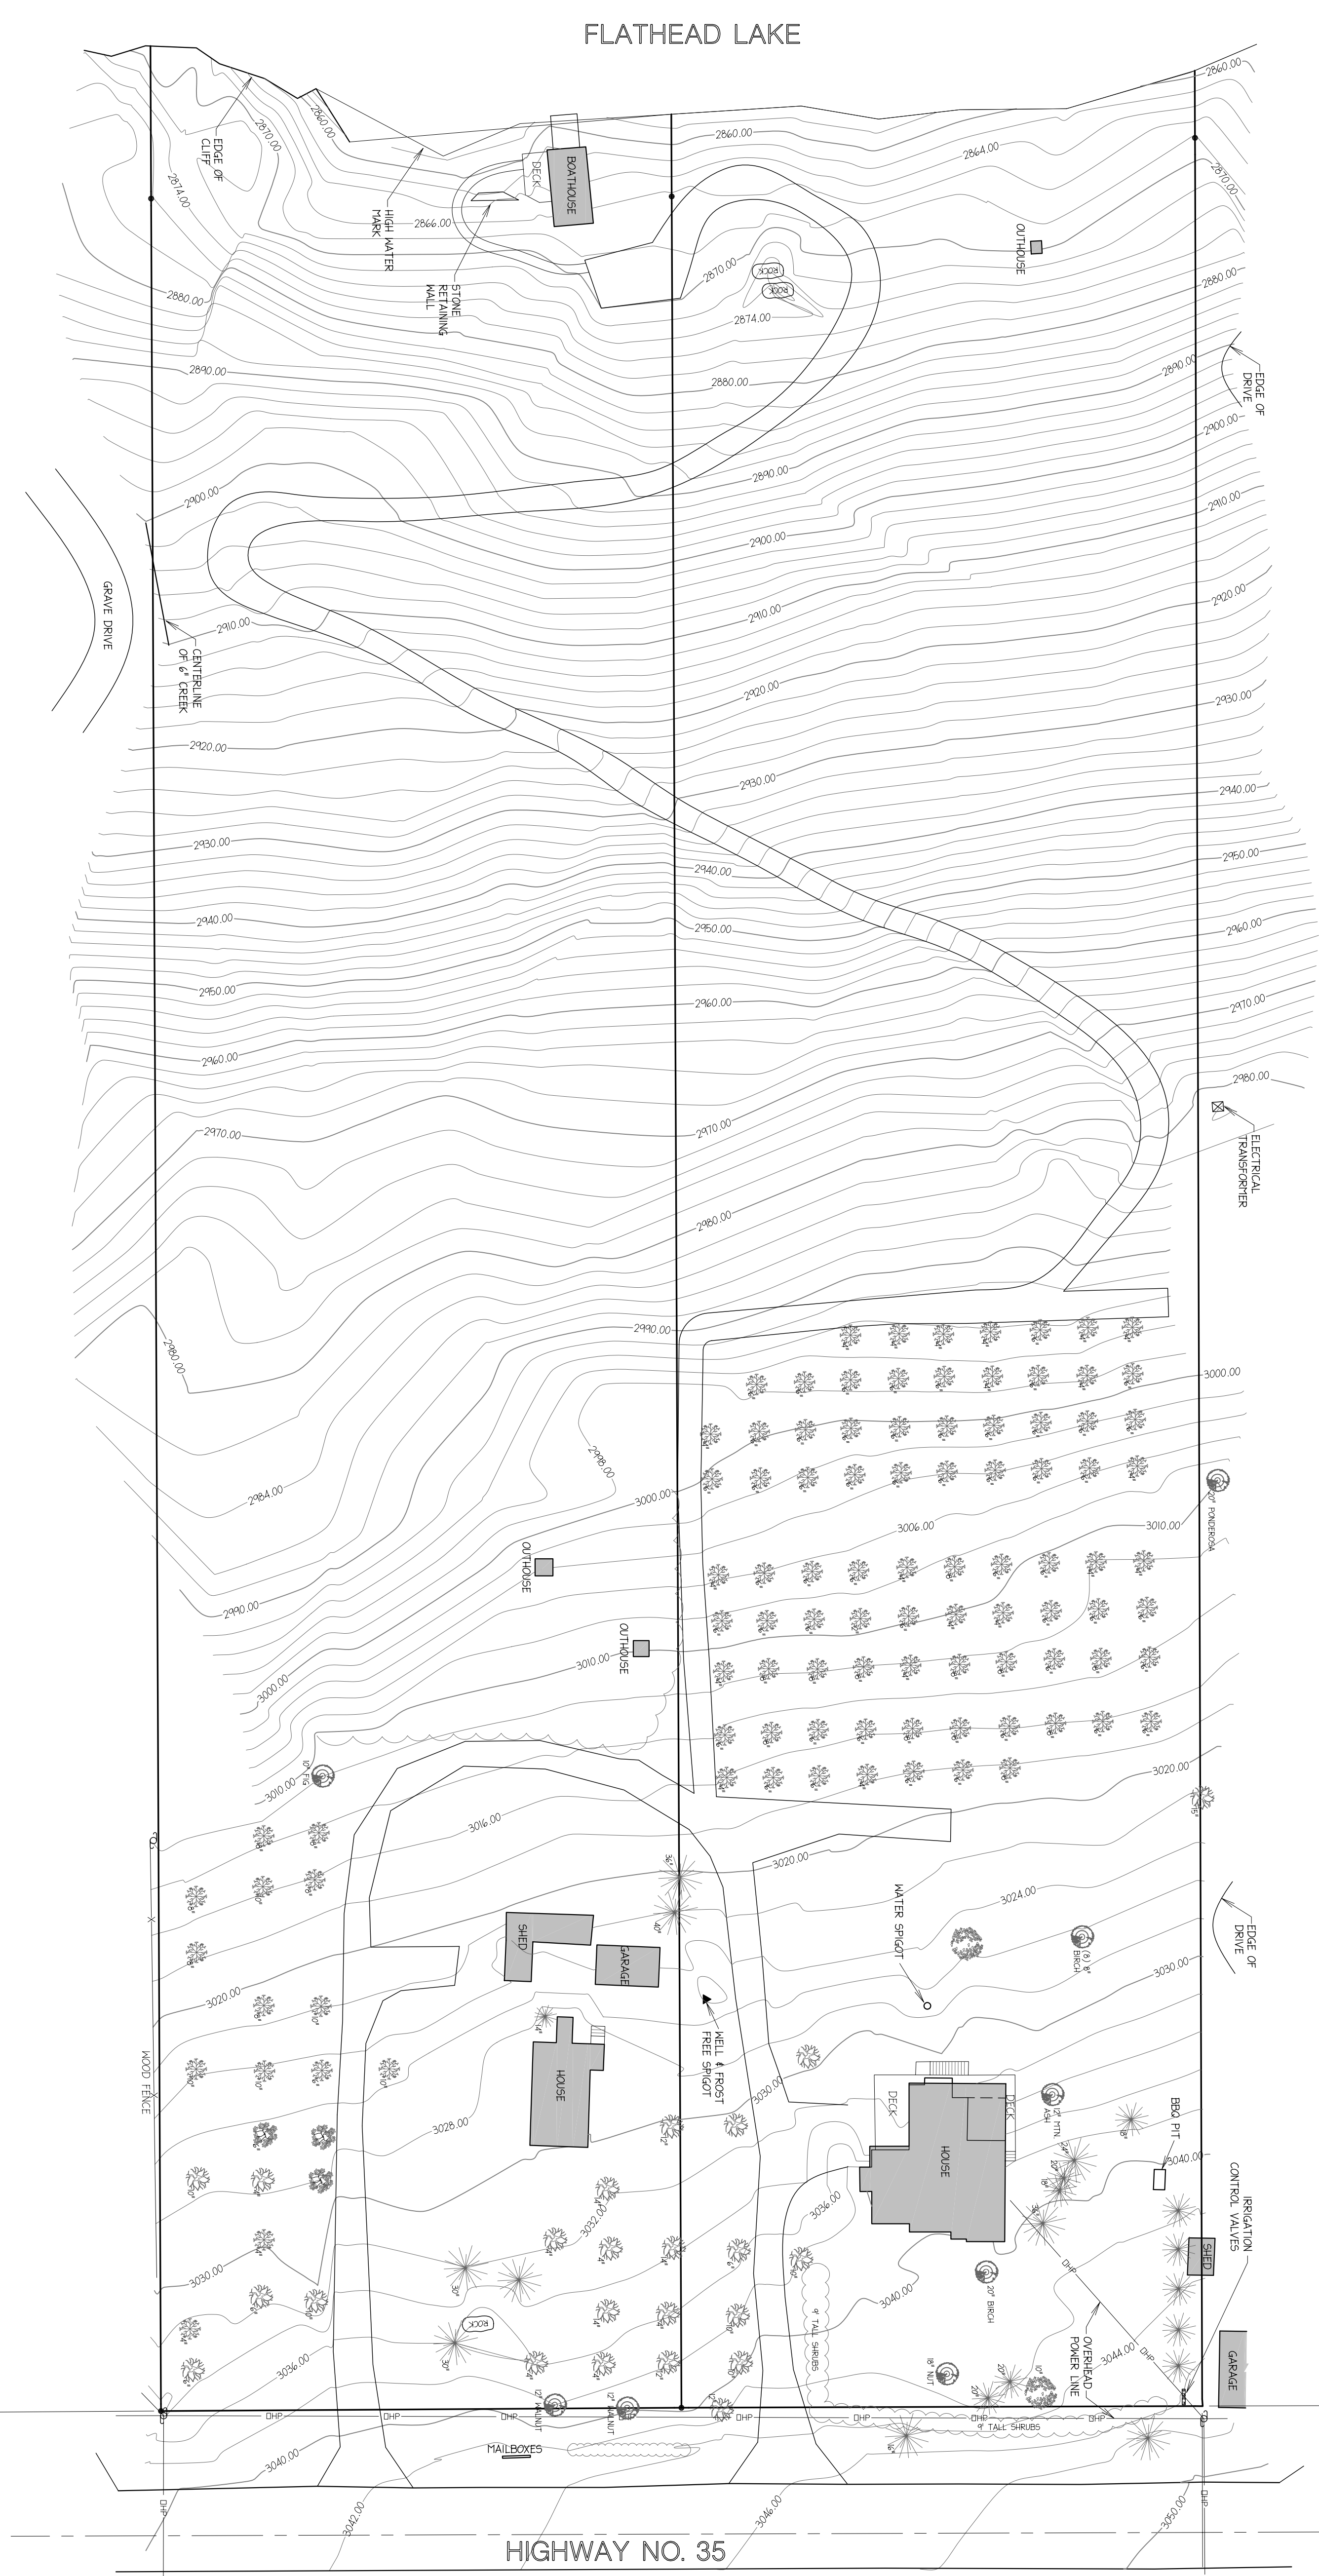

- TREE LEGEND:
- MAPLE TREE
  - PEAR TREE
  - CHERRY TREE
  - APPLE TREE
  - FIR TREE
  - TREE AS NOTED